

# MARION COUNTY SURVEYOR'S OFFICE



## SECTION CORNER RECORD

DEBRA S. JENKINS  
MARION COUNTY SURVEYOR

SEC. 03 TWN. 16 N RNG. 3 E

BRYAN F. CATLIN, PLS  
TECHNICAL SUPERVISOR

Date: 3-26-09  
Party Chief: Wilcoxon  
Crew: Finney  
Type of Marker: Shaft of fd Survey marker Nail  
Method of Establishment: County: 3-7-86  
IN. S.P.C. E Zone NAD 83  
Name: 16030321  
N: 511820.8289(m)  
E: 55368.3110 (m)

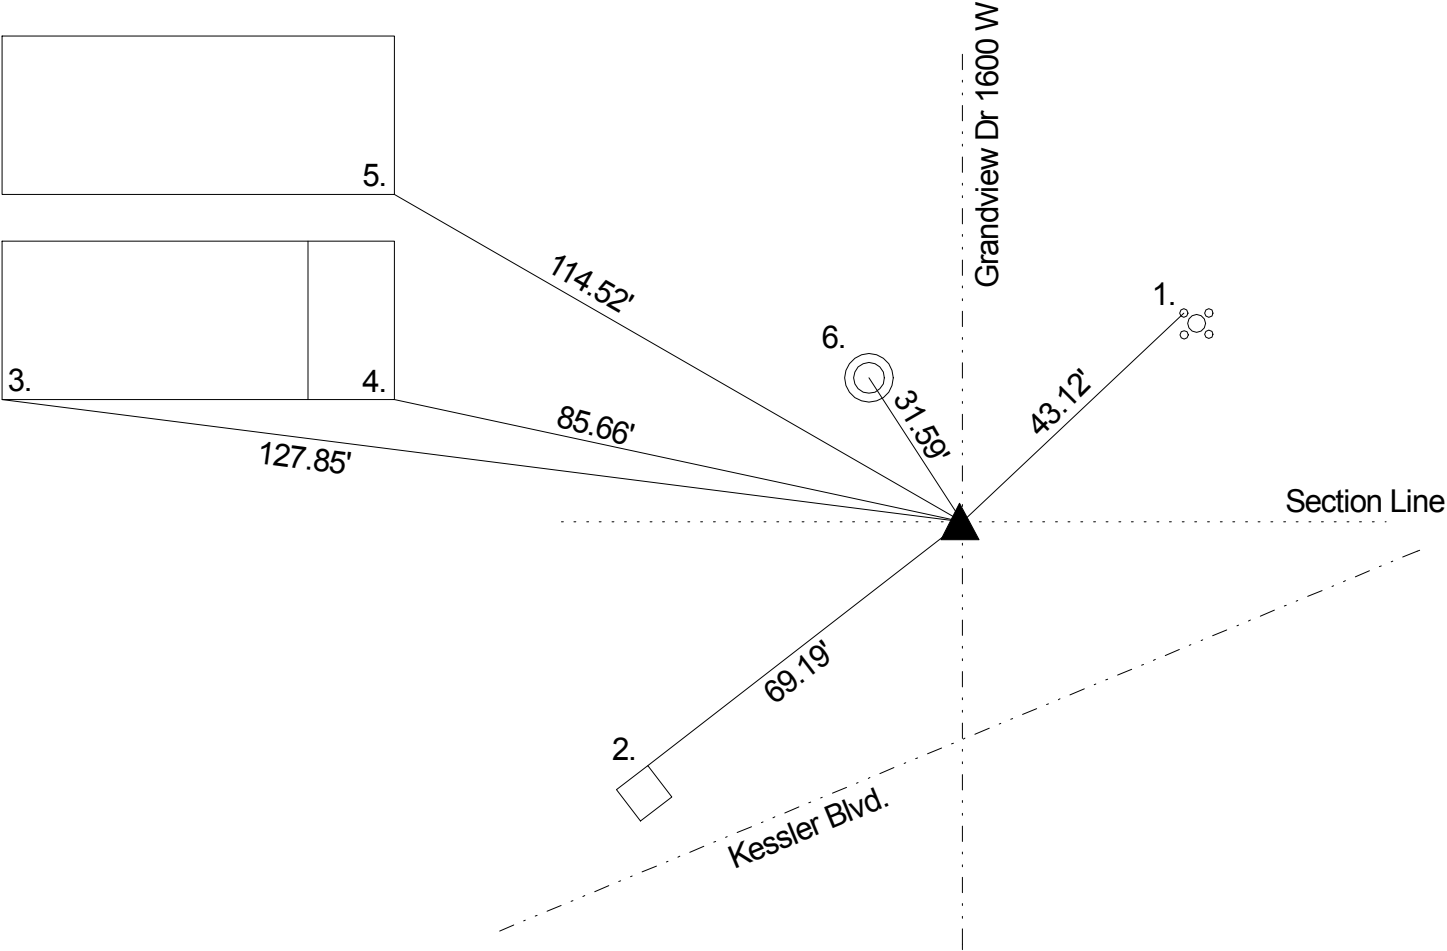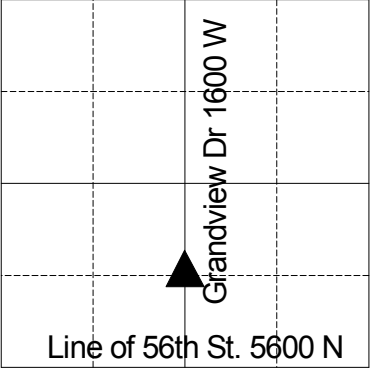

REF.	DISTANCE	DESCRIPTION
1.	43.12'	Cut 'x' NW bolt alum. pole
2.	69.19'	Most northerly corner conc. signal box
3.	127.85'	SW #1602 foundation
4.	85.66'	SE porch for #1602 floor
5.	114.52'	SE corner #1606 brick
6.	31.59'	Cut 'x' center of sewer man-hole

THIS CORNER POSITION  
REPRESENTS A "TITLE" CORNER  
AND MAY NOT NECESSARILY  
REPRESENT THE POSITION BASED  
ON RECORD CORNERS.